



Kiawe - outside of

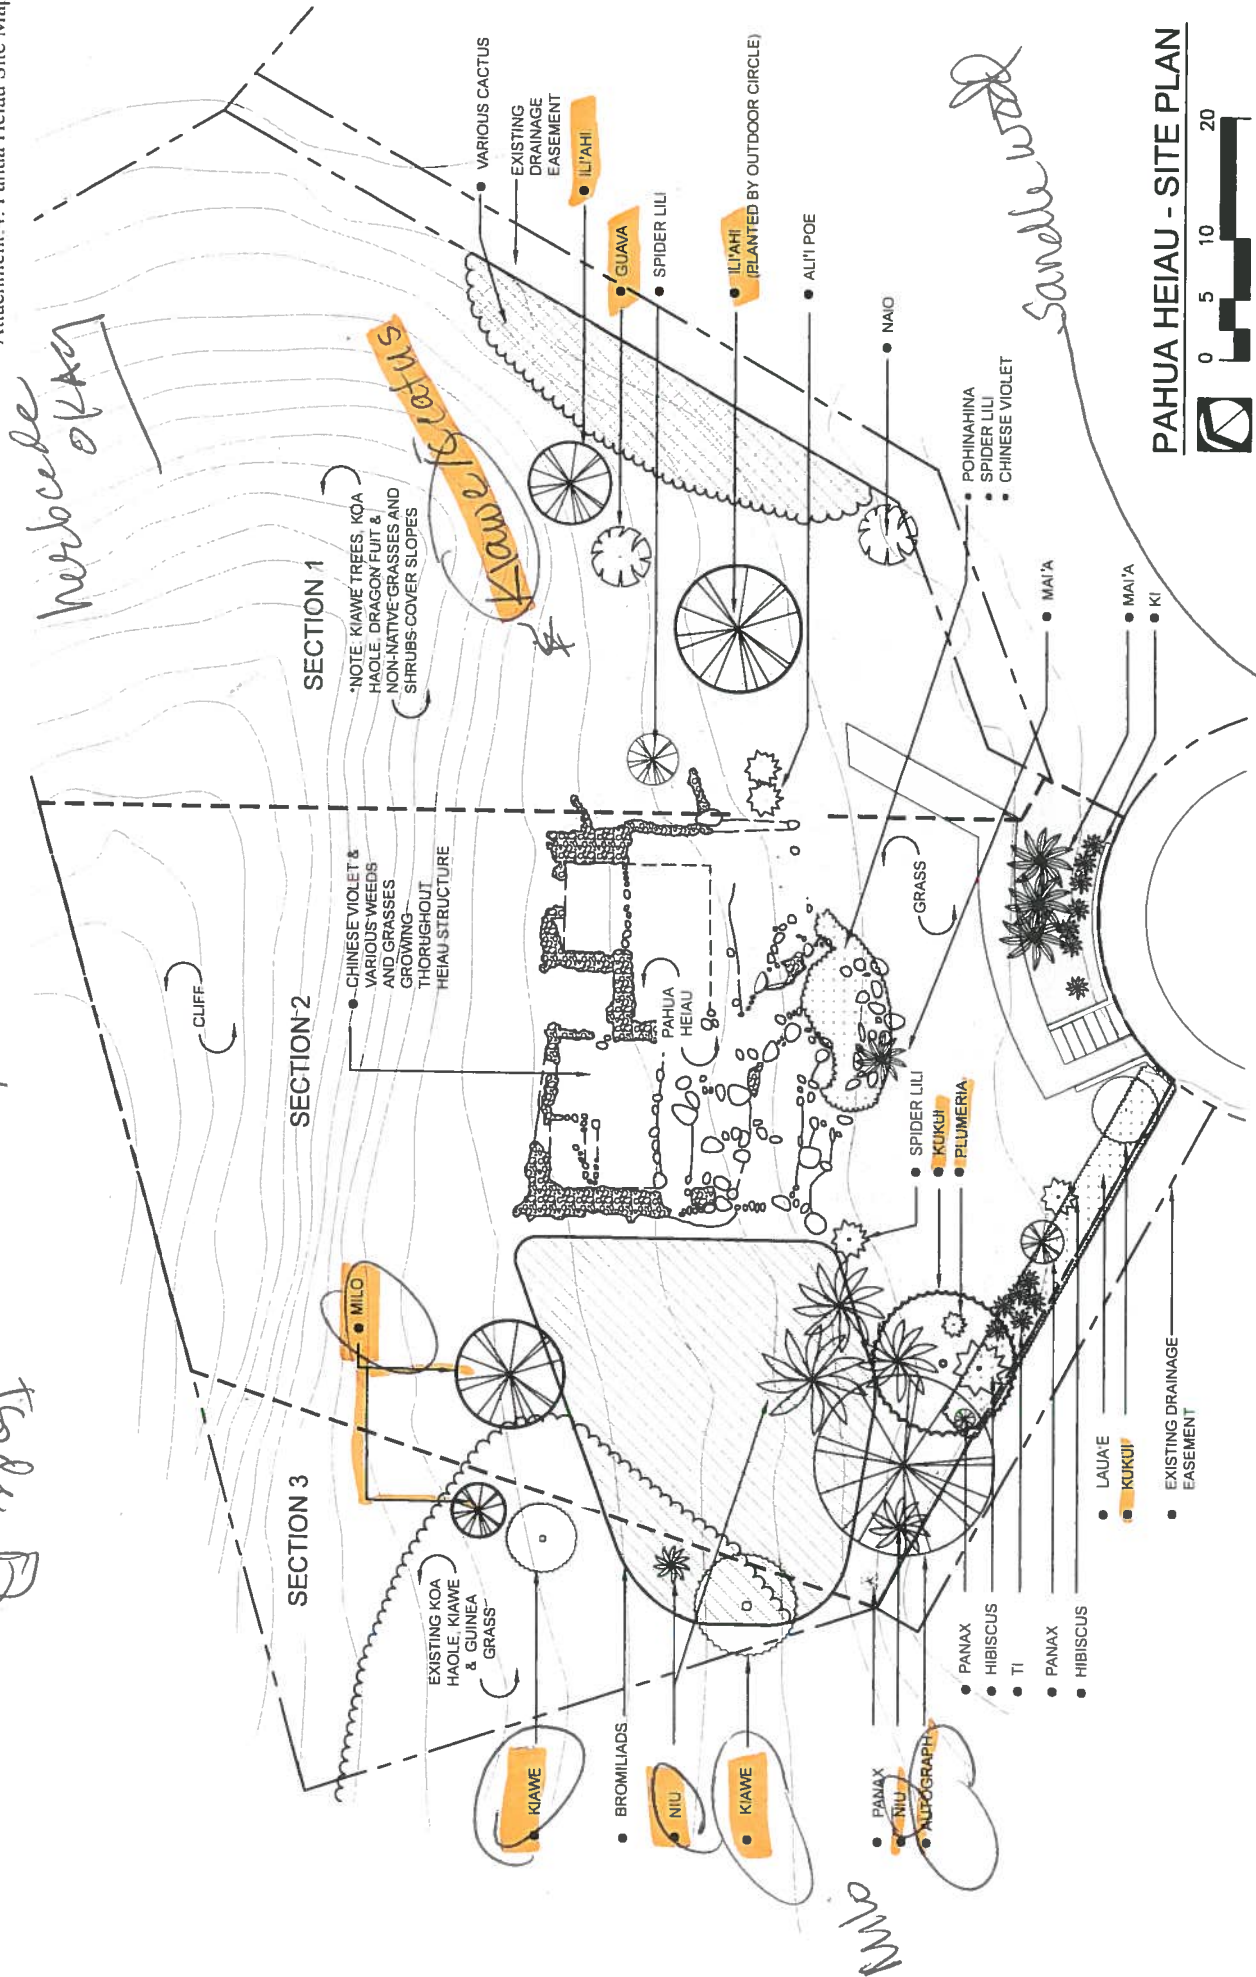

Sandwood

False Sandwood - 2 assess 1st - dead & remove

*Java Plum to be removed.
no crown - landscape -*

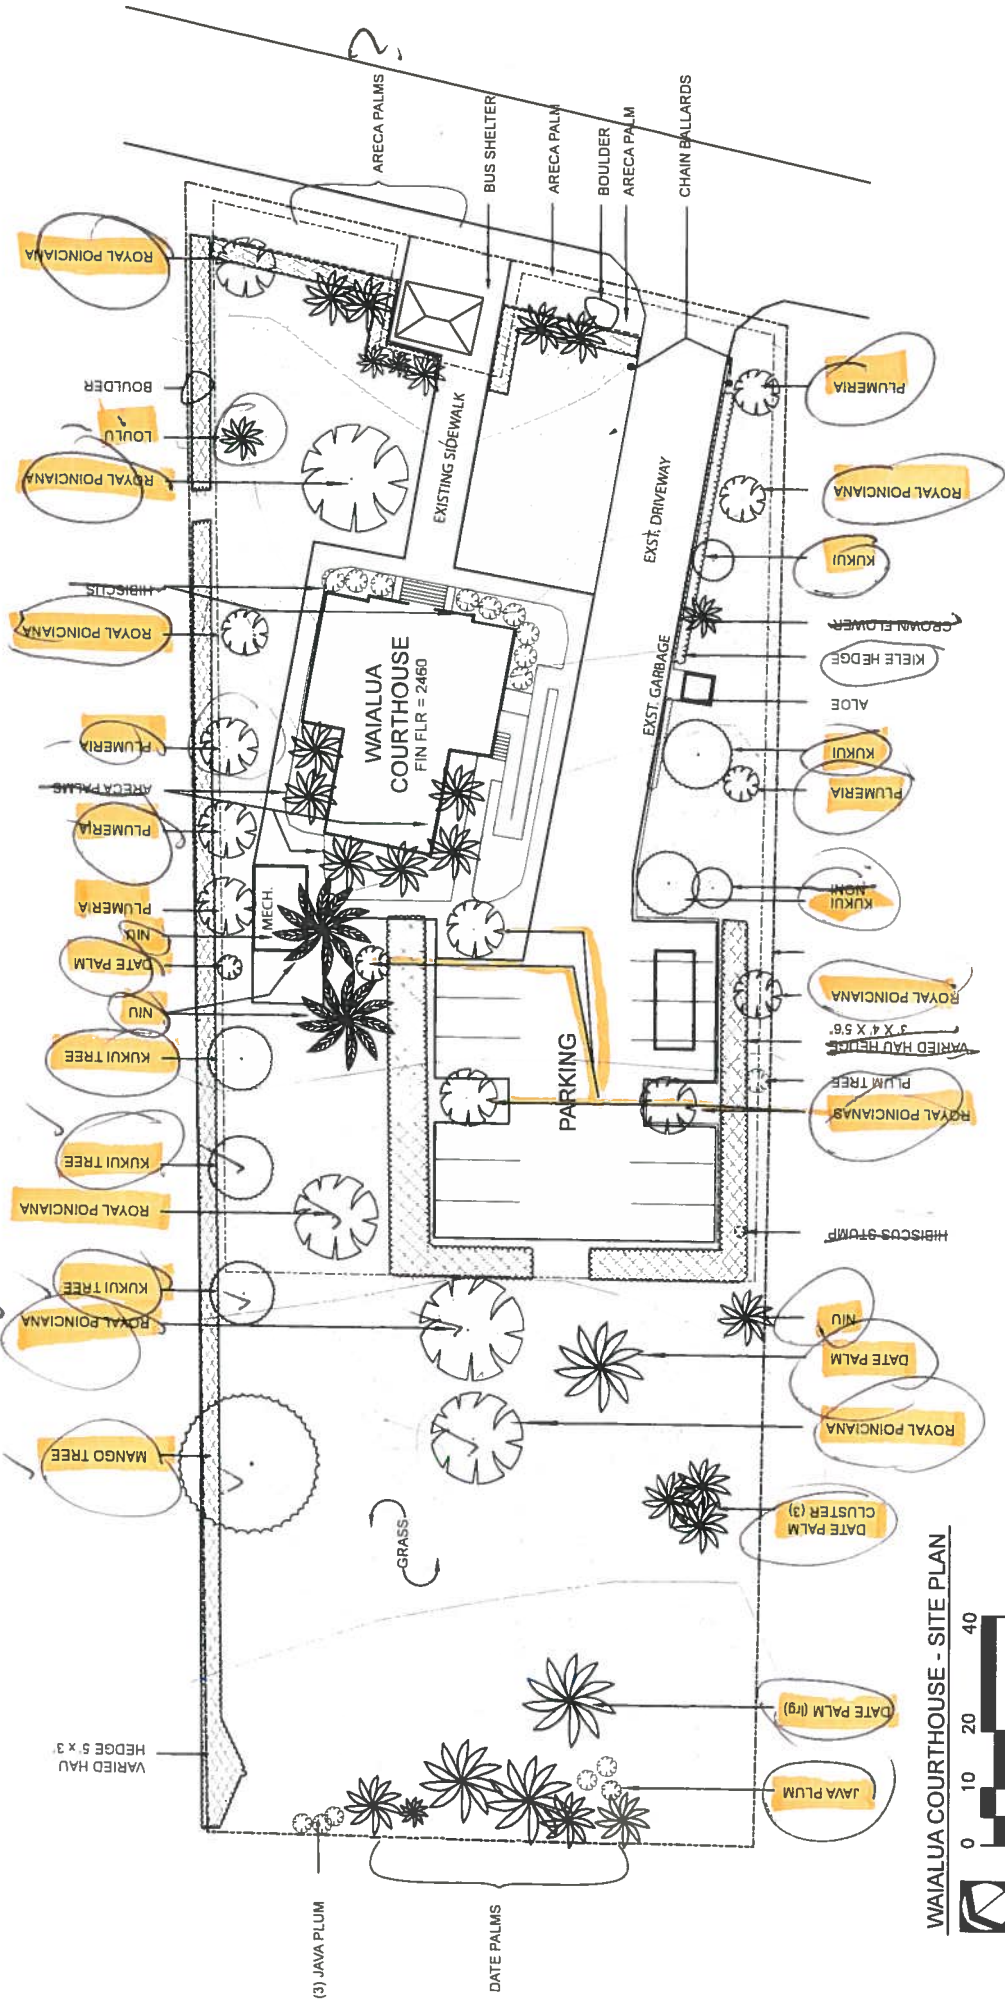


WAIALUA COURTHOUSE - SITE PLAN



NORTH SCALE: 1"=20' FEB 1, 2016

Attachment 3: Kūkanihoko Site Map

Handwritten notes:
 West of main road
 Workshop Safety Concerns

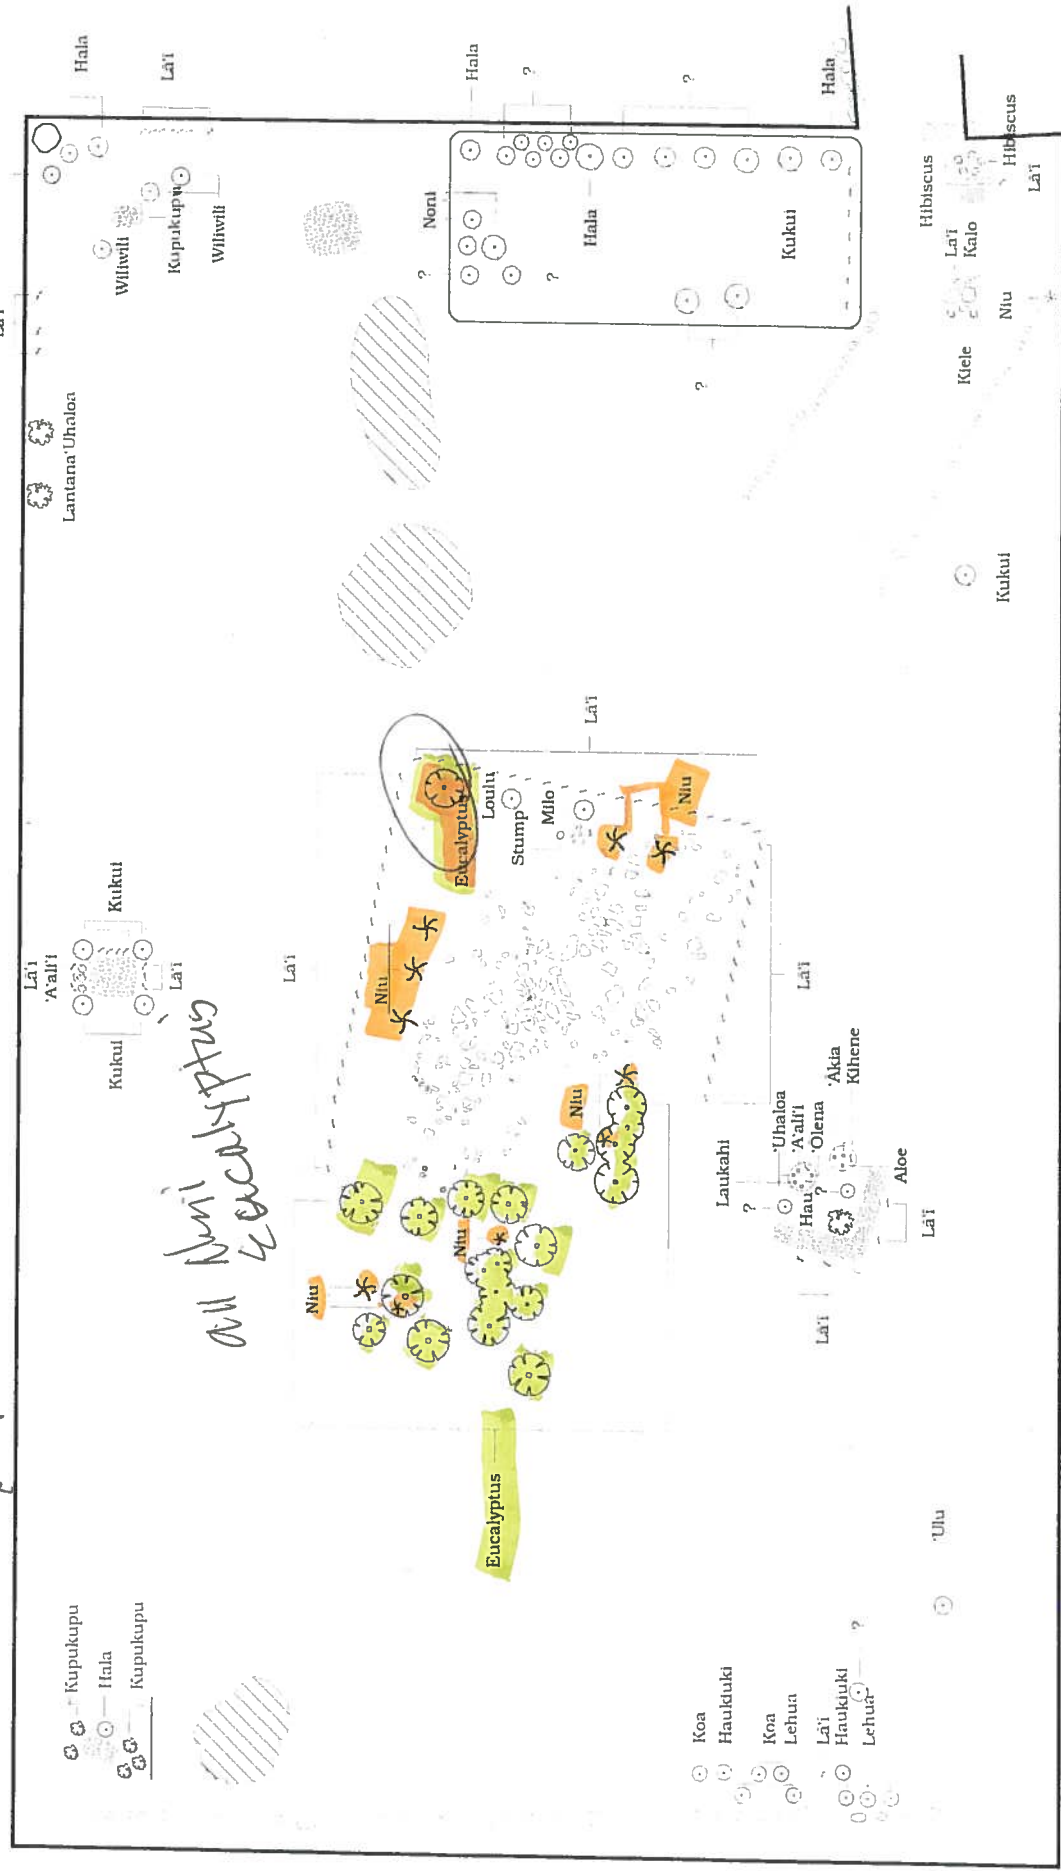

Handwritten note:
 All Niu Eucalyptus