

11/17/2021

NOT FOR CONSTRUCTION



ARCHITECTS PACIFIC, INC.
938-C KAPAHULU AVENUE
HONOLULU, HAWAII 96816
(808) 737-8853
API@ARCHITECTSPACIFICINC.COM

THIS WORK WAS PREPARED BY ME
OR UNDER MY SUPERVISION AND
CONSTRUCTION OF THIS PROJECT
WILL BE UNDER MY OBSERVATION.

4/30/2020

SIGNATURE _____ LICENSE EXPIRES _____

DSGN	DRWN	Chkd
Designer	Author	Checker

Revisions

edit address
city, state

HALAQI ELEVATIONS & SECTIONS

DATE: NOVEMBER 2021

PROJECT No: 16001.00

DRAWING No:


A200

Of 0 SHEETS



A HALAU EXTERIOR ELEVATIONS

A200 SCALE: 3/16" = 1'-0"

 

2

SCALE: 3/16" = 1'-0"




1


SCALE: 3/16" = 1'-0"

VER: 1.20181108 Standard Template


11/2/2021 11:50:29 AM \\PROJ\API\Projects\16000.000 Projects\16001.000 - Halawa Lulu Interpretive Development (CP&E)\dwgs\arch\Halawa Lulu\comm

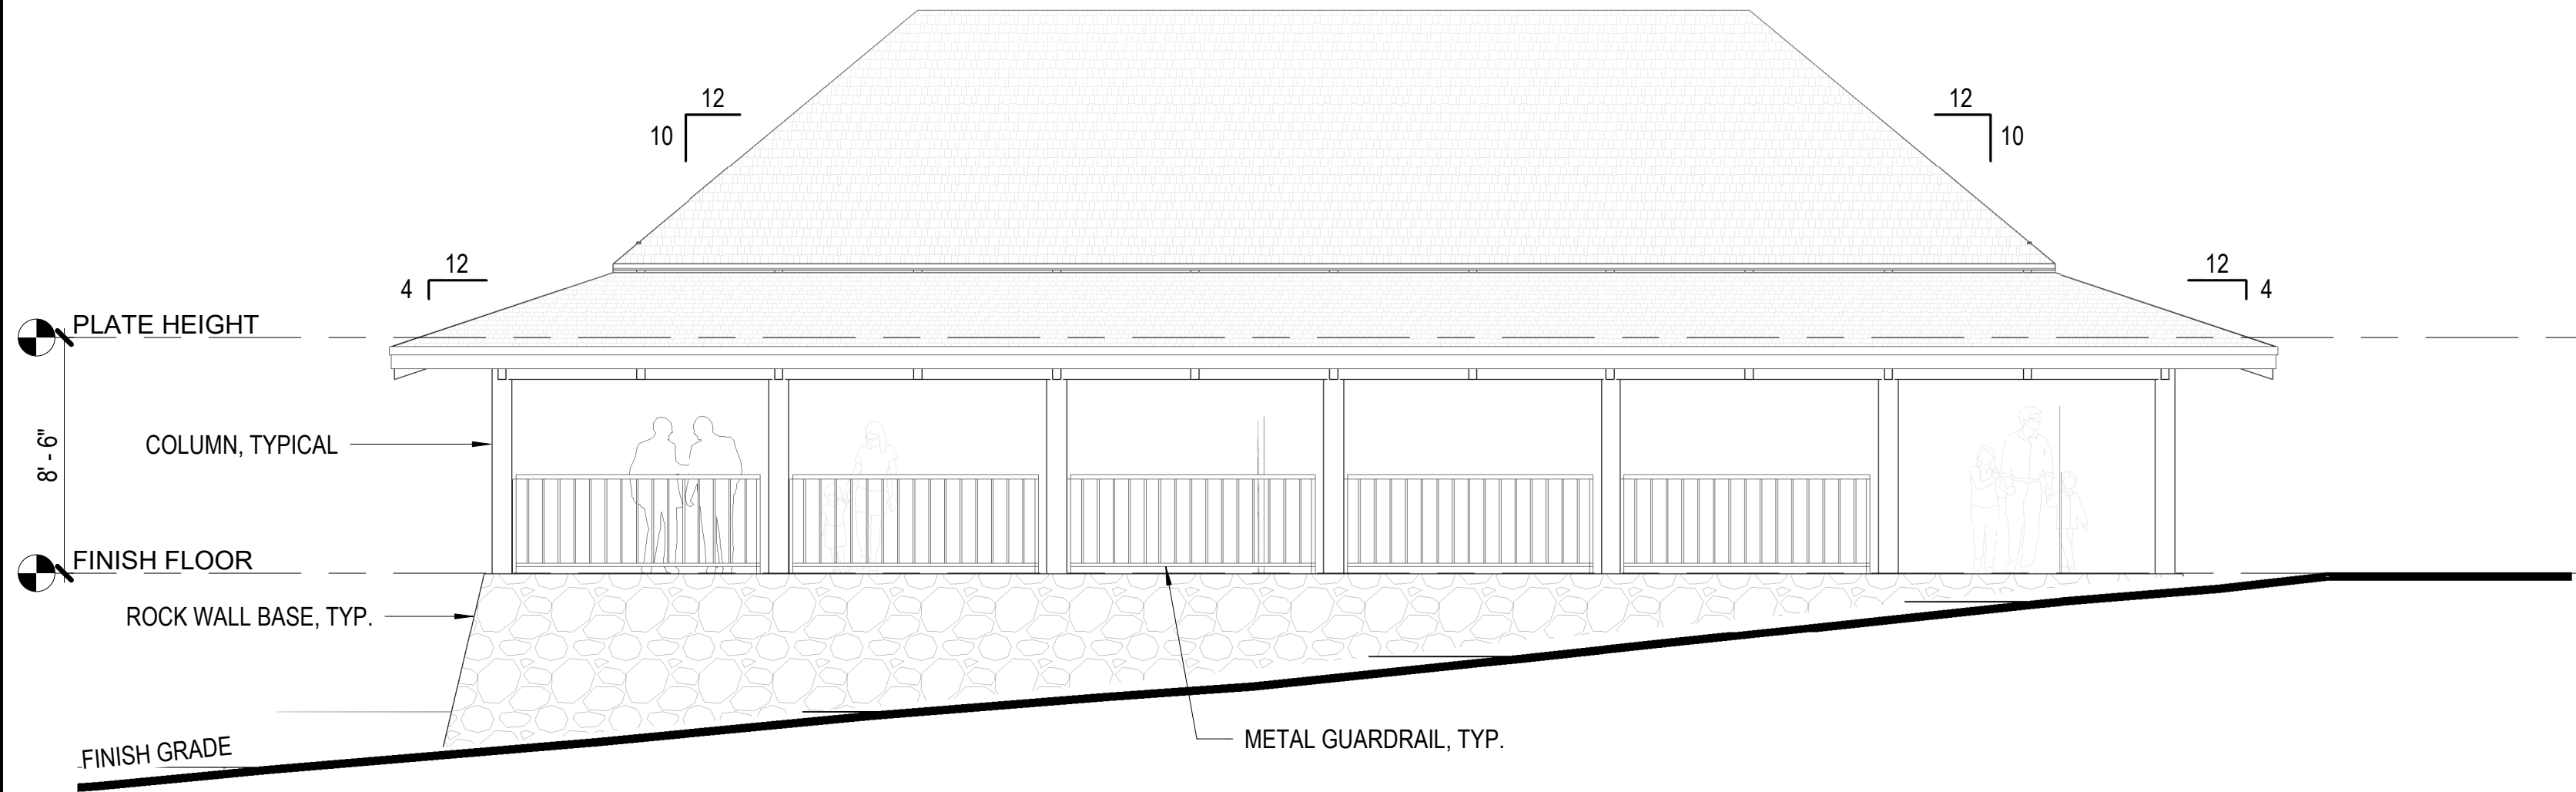


RIGHT VIEW

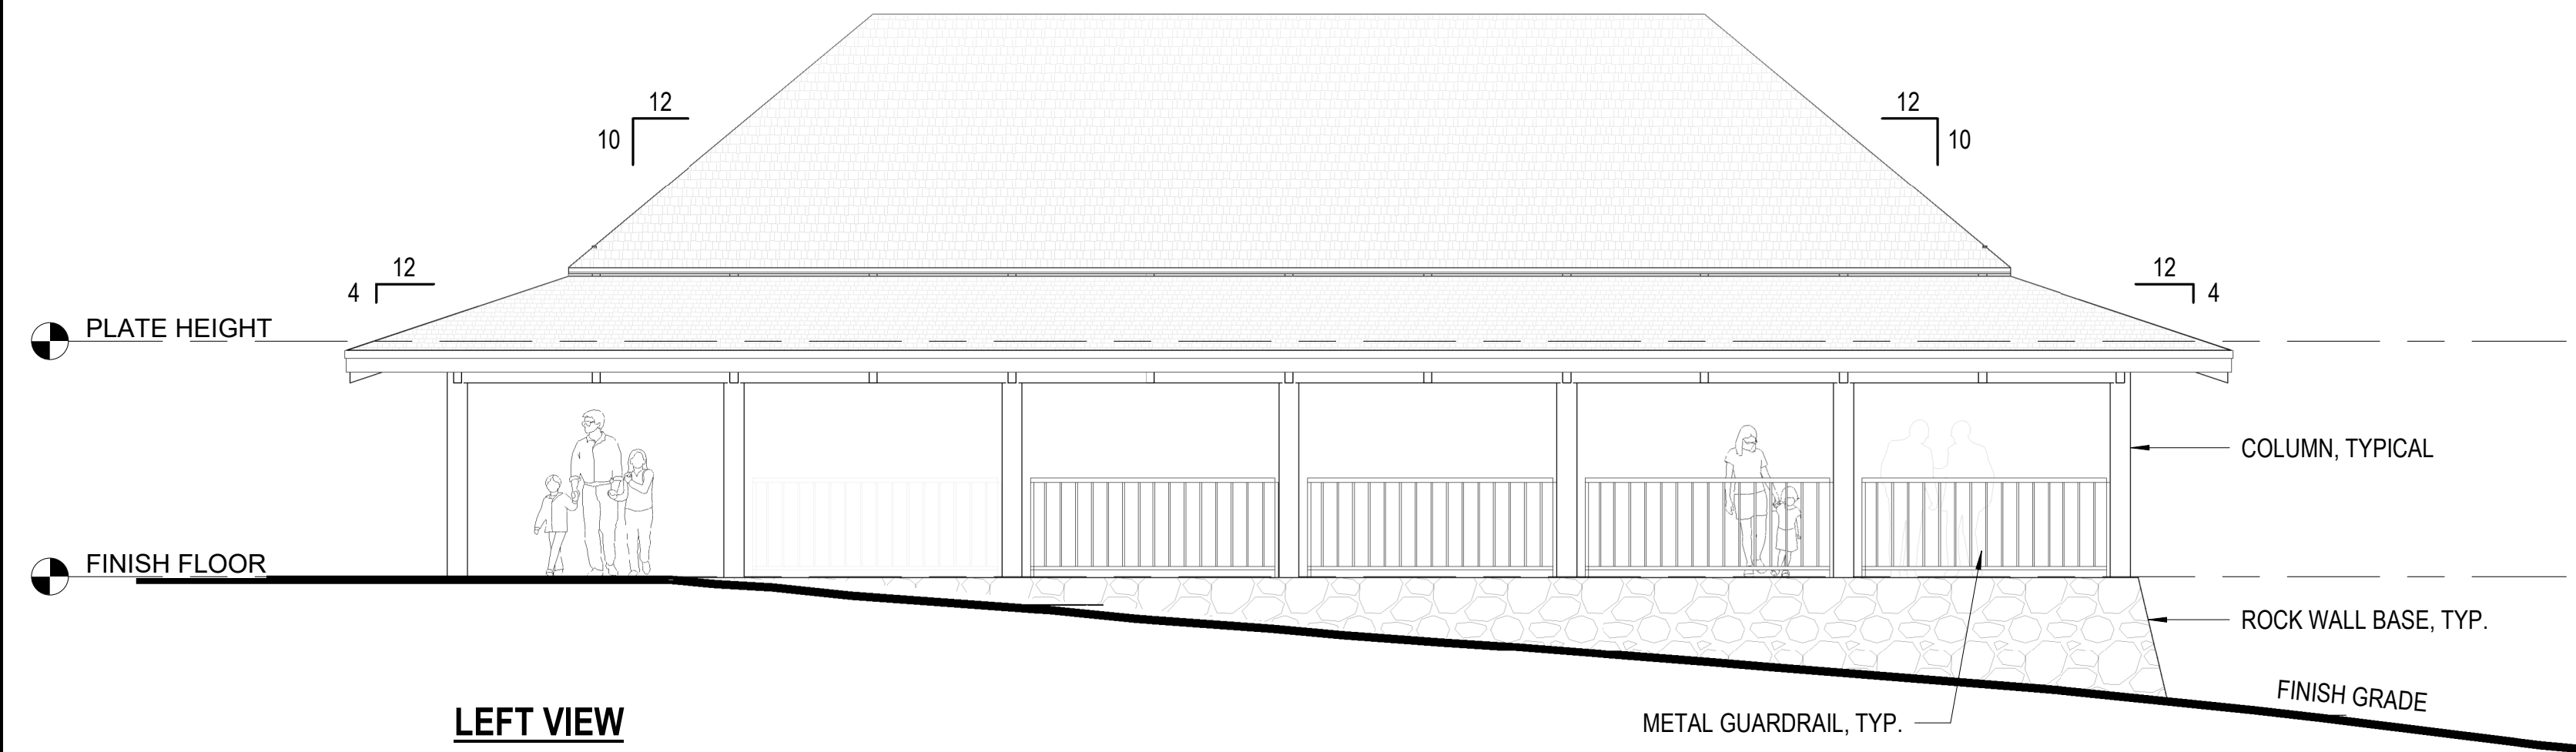

LEFT VIEW


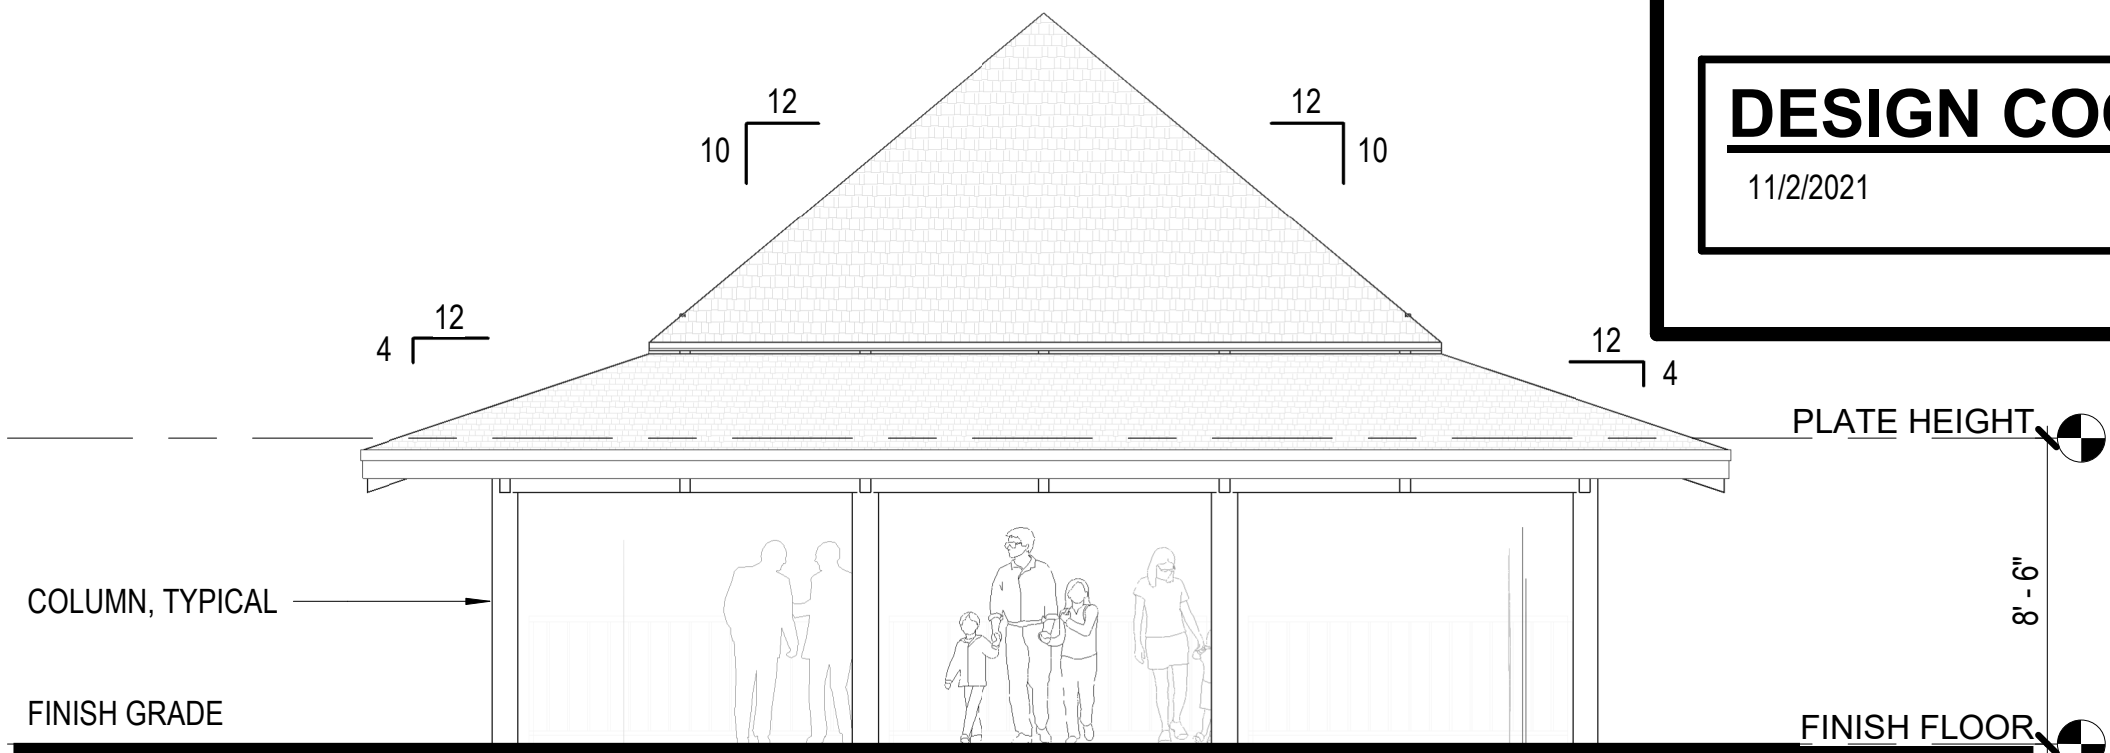


FRONT VIEW


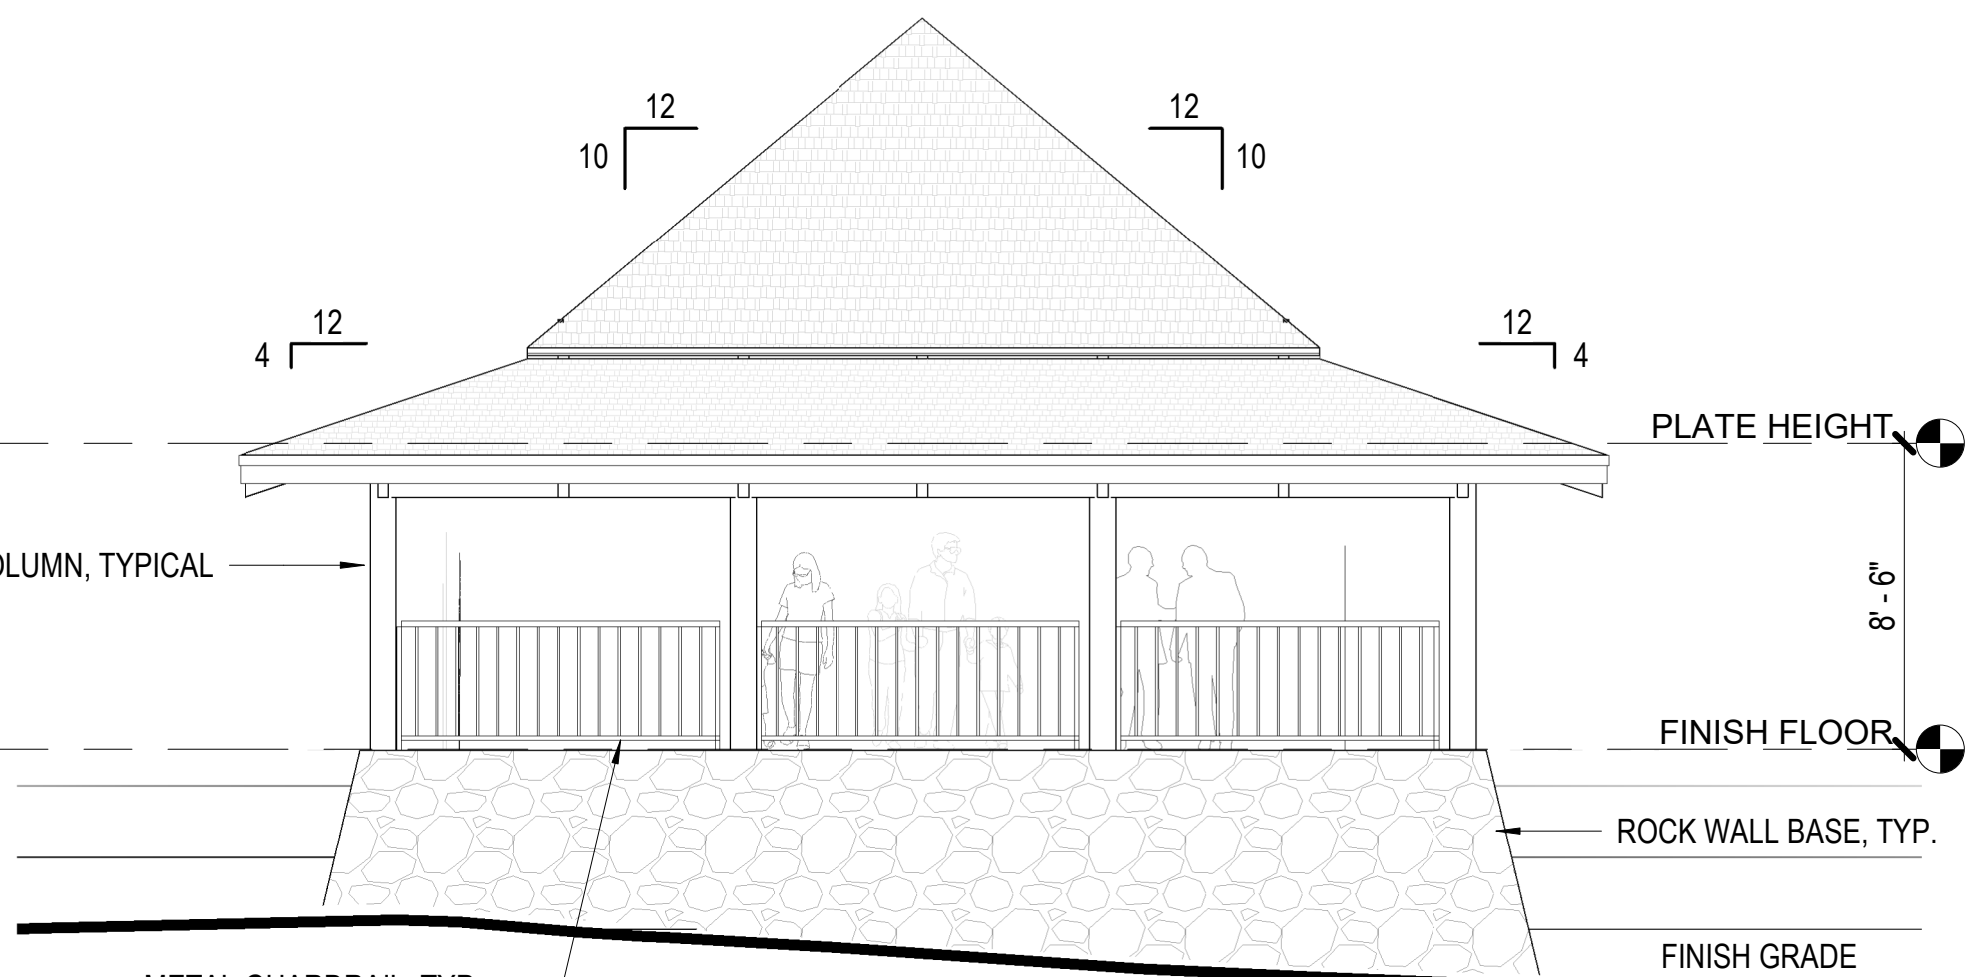


REAR VIEW


A
A200
HALAU EXTERIOR ELEVATIONS
SCALE: 3/16" = 1'-0"

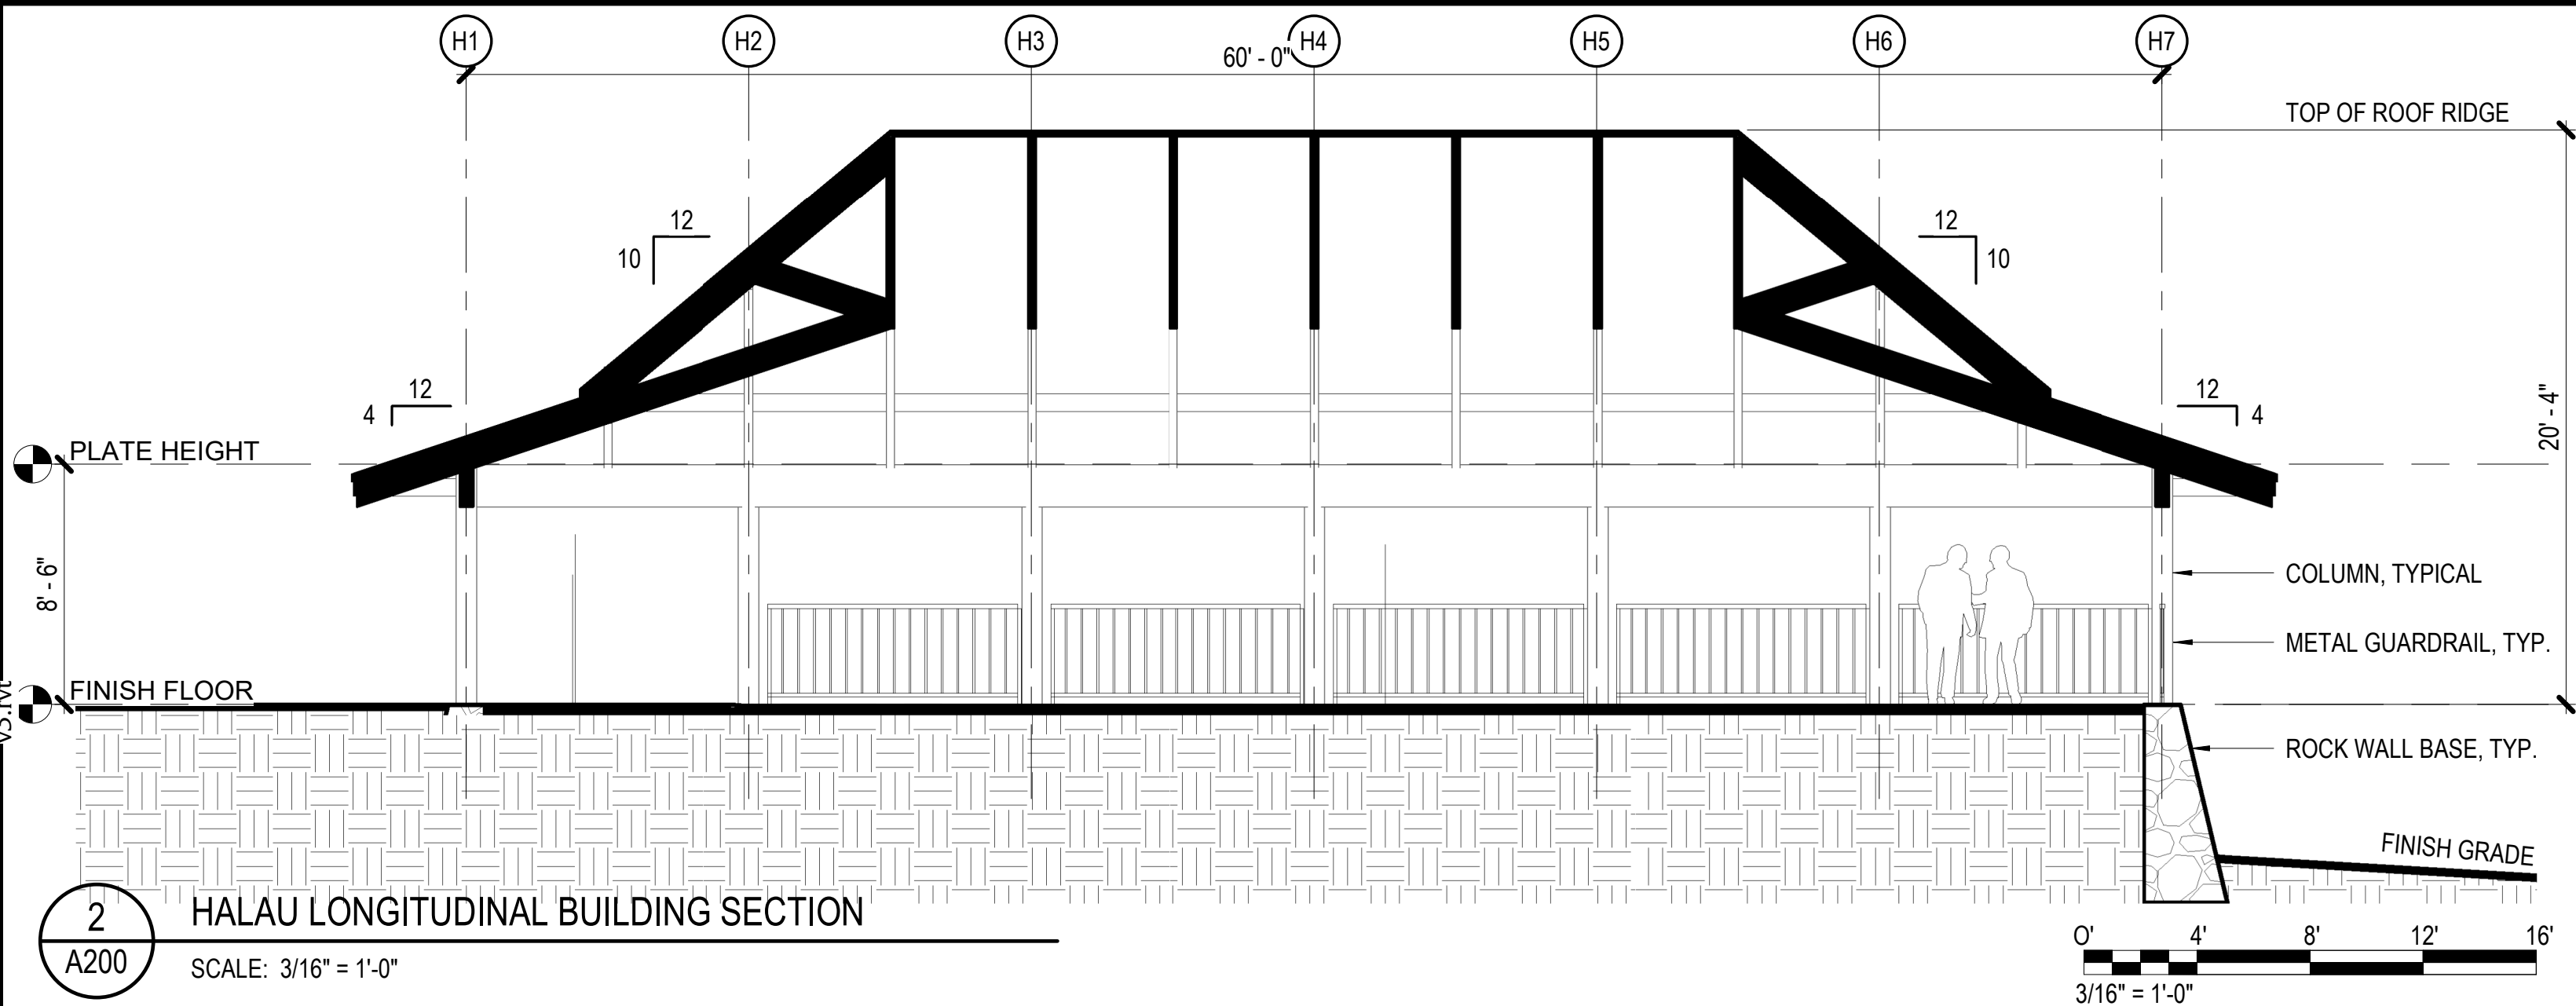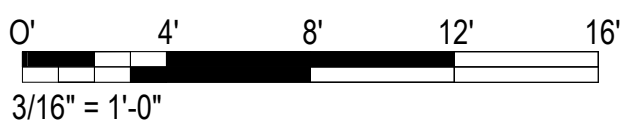

2
A200
HALAU LONGITUDINAL BUILDING SECTION
SCALE: 3/16" = 1'-0"

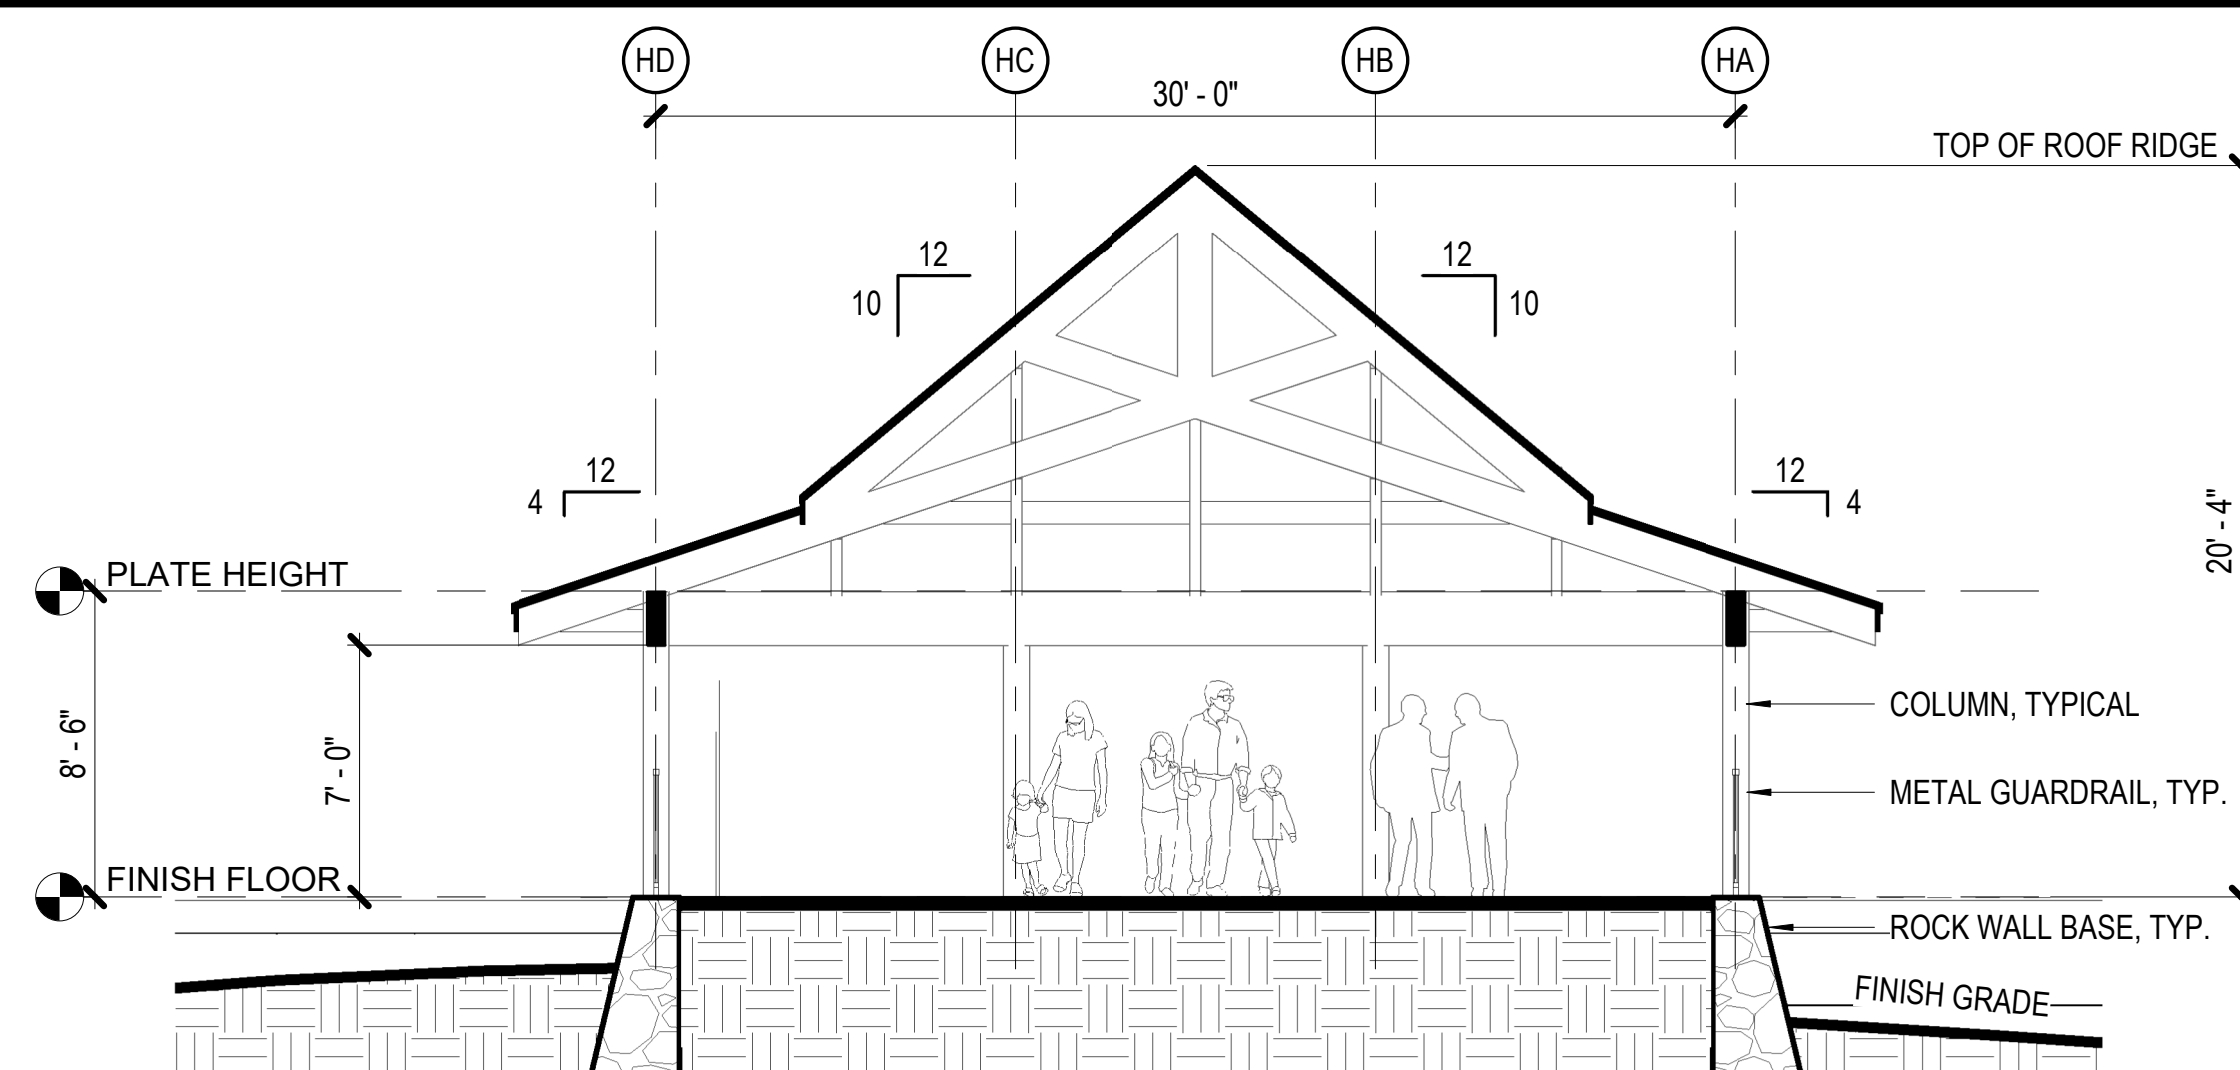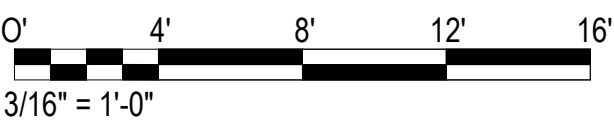

1
A200
HALAU BUILDING CROSS SECTION
SCALE: 3/16" = 1'-0"

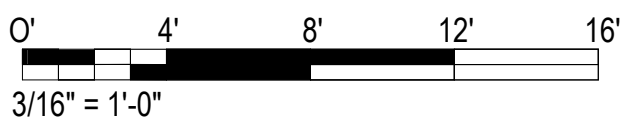

DESIGN COORDINATION

11/2/2021

NOT FOR CONSTRUCTION



ARCHITECTS PACIFIC, INC.
978-C Kapahulu Avenue
Honolulu, Hawaii 96816
(808) 777-8857
API@ArchitectsPacificInc.com

THIS WORK WAS PREPARED BY ME
OR UNDER MY SUPERVISION AND
CONSTRUCTION OF THIS PROJECT
WILL BE UNDER MY OBSERVATION.

4/30/2020

SIGNATURE LICENSE EXPIRES

Dsgn	Drwn	Chkd
Designer	Author	Checker

Revisions

HALAWA/LULUKU INTERPRETIVE
DEVELOPMENT



edit address
city state

HALAU ELEVATIONS & SECTIONS

DATE: NOVEMBER 2021
Project No: 16001.00
Drawing No:

A200

0 Of 0 SHEETS

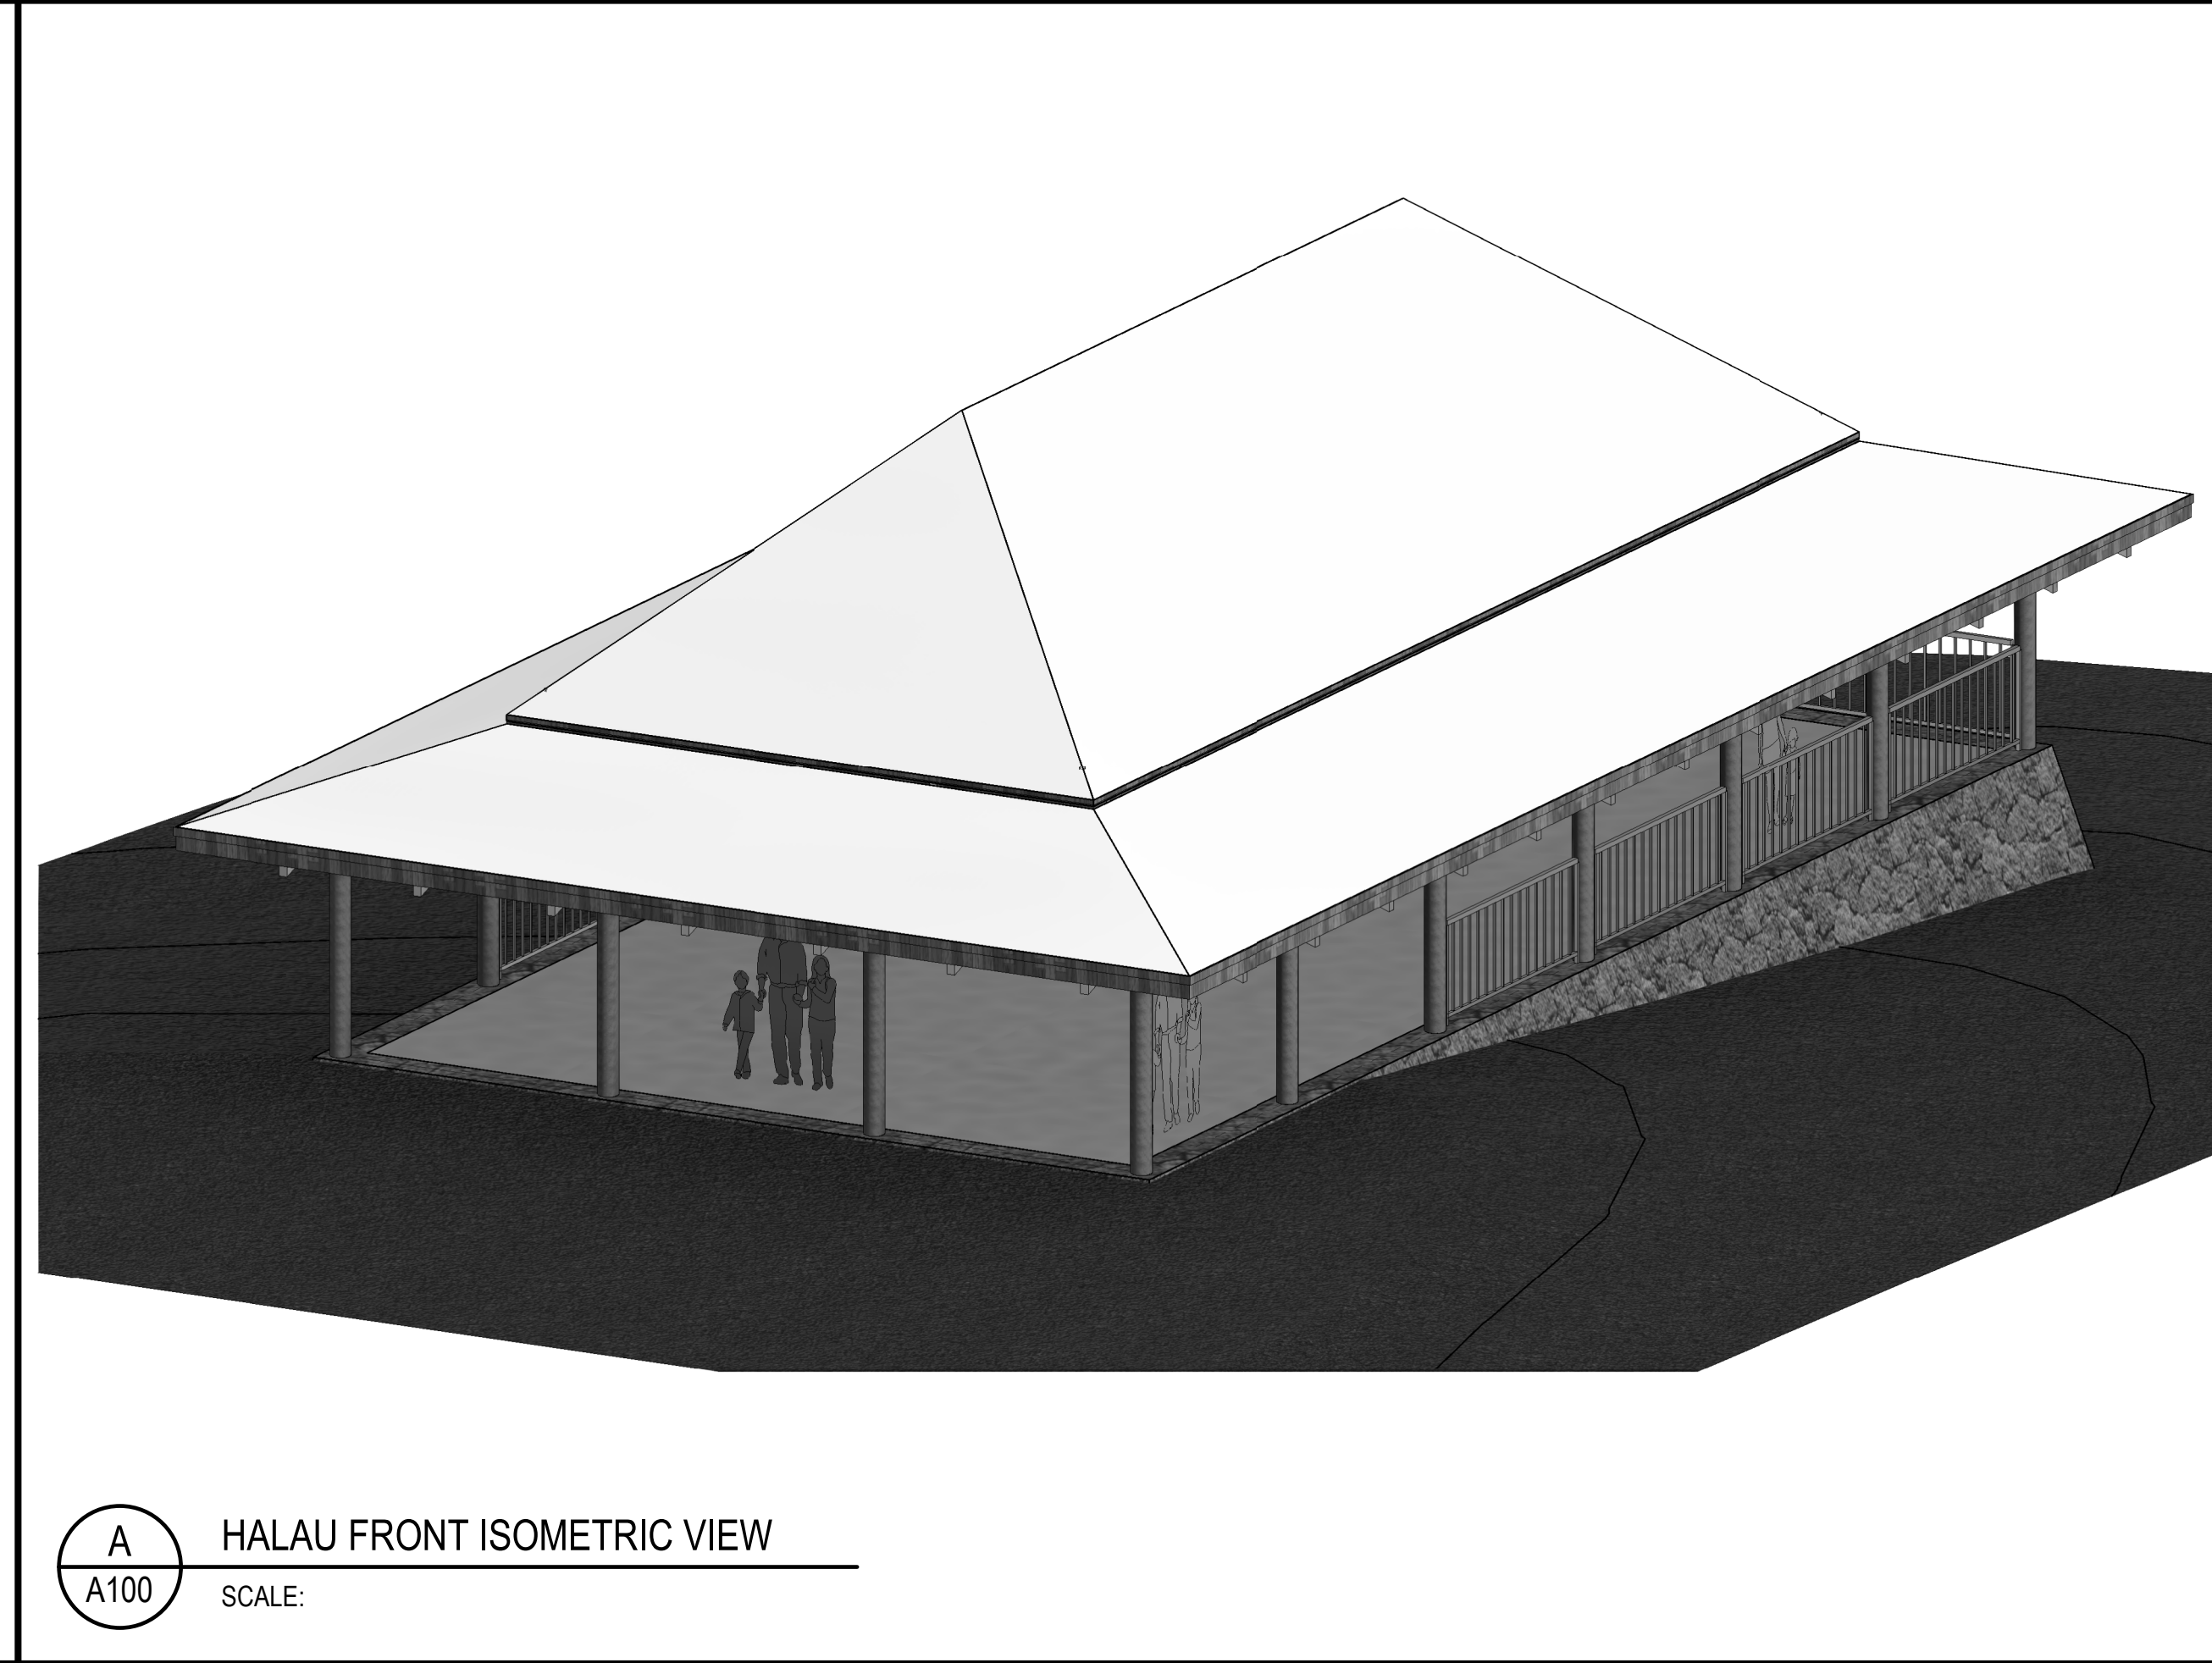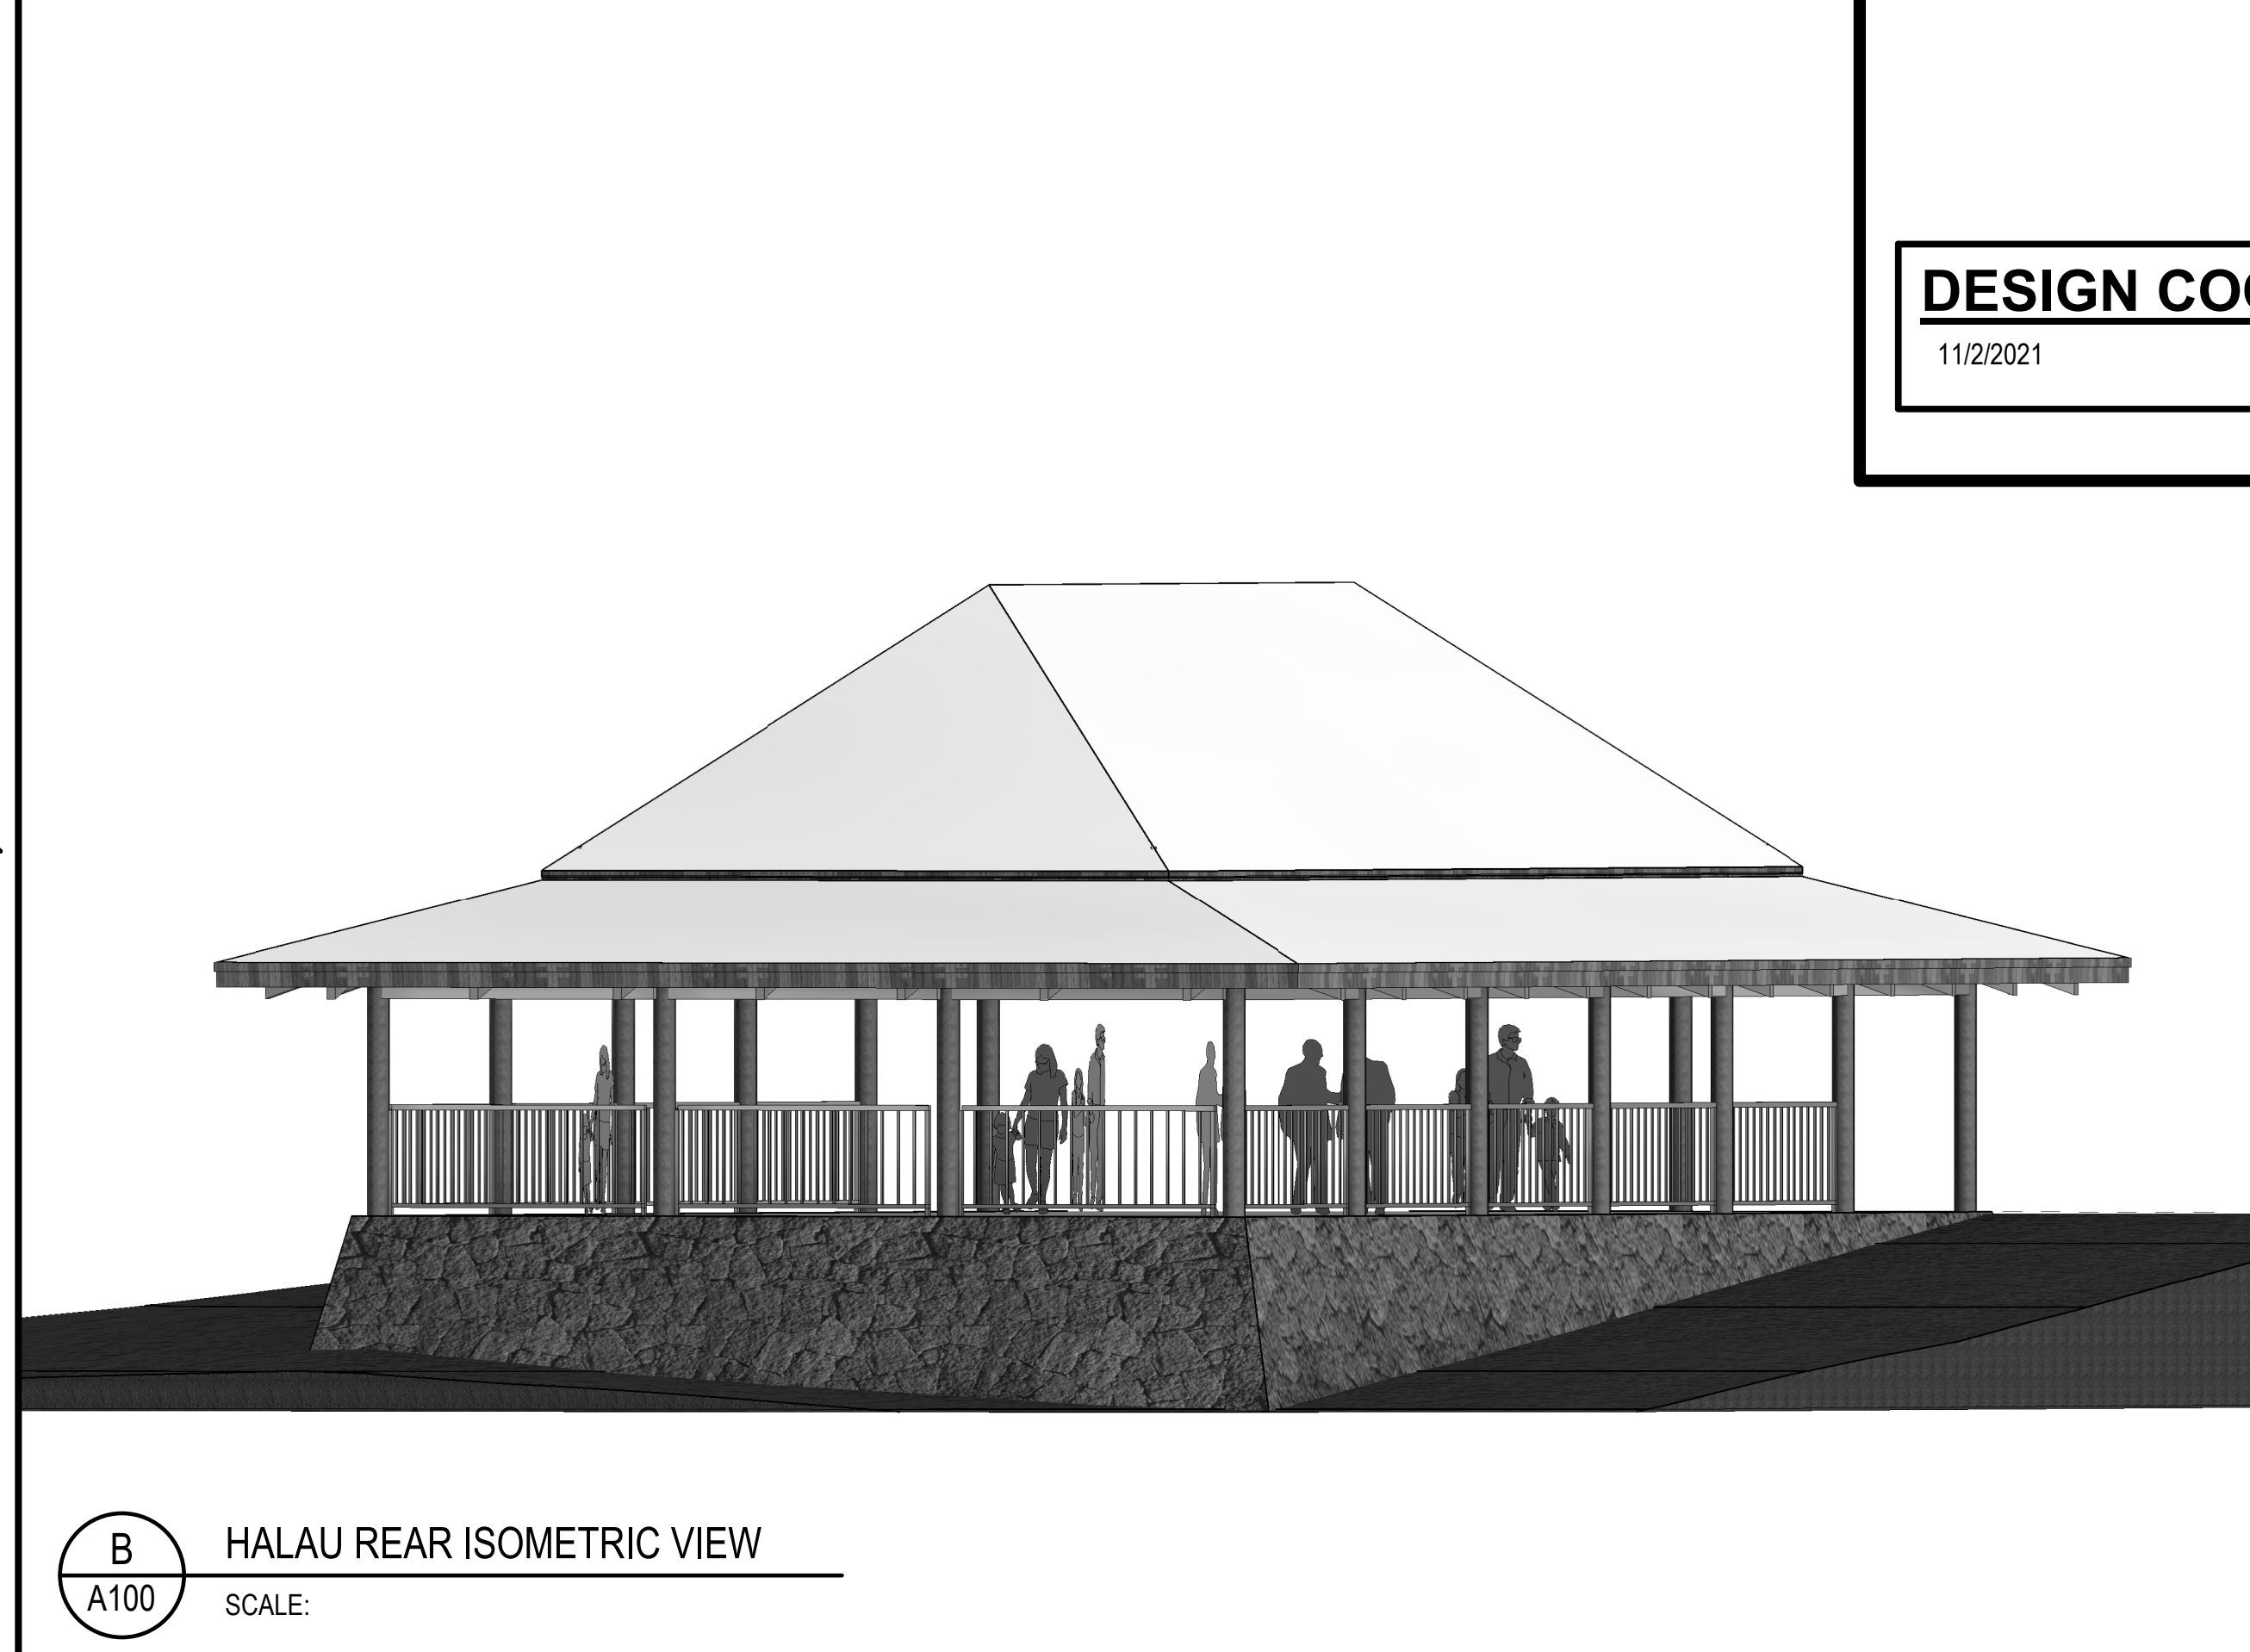

11/2/2021 NOT FOR CONSTRUCTION



SIGNATURE _____



Dsgn	Drwn	Chkd
SI	NC	SI

[illegible]

HALAL PLANS AND ISOMETRIC VIEWS

A100

0 of 0 SHEETS

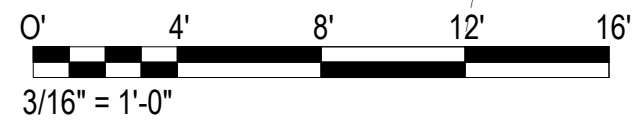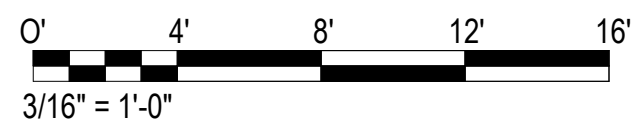

11/17/2021 NOT FOR CONSTRUCTION



4/30/2020

SIGNATURE LICENSE EXPIRES

Dsgn	Drwn	Chkd
SI	NC	SI

Revisions

edit address
city state

HALAU PLANS AND ISOMETRIC VIEWS

DATE: NOVEMBER 2021

PROJECT No: 16001.00

DRAWING No:

A100

0 of 0 SHEETS