


PALAUUEA MAP 1

Exhibit 1

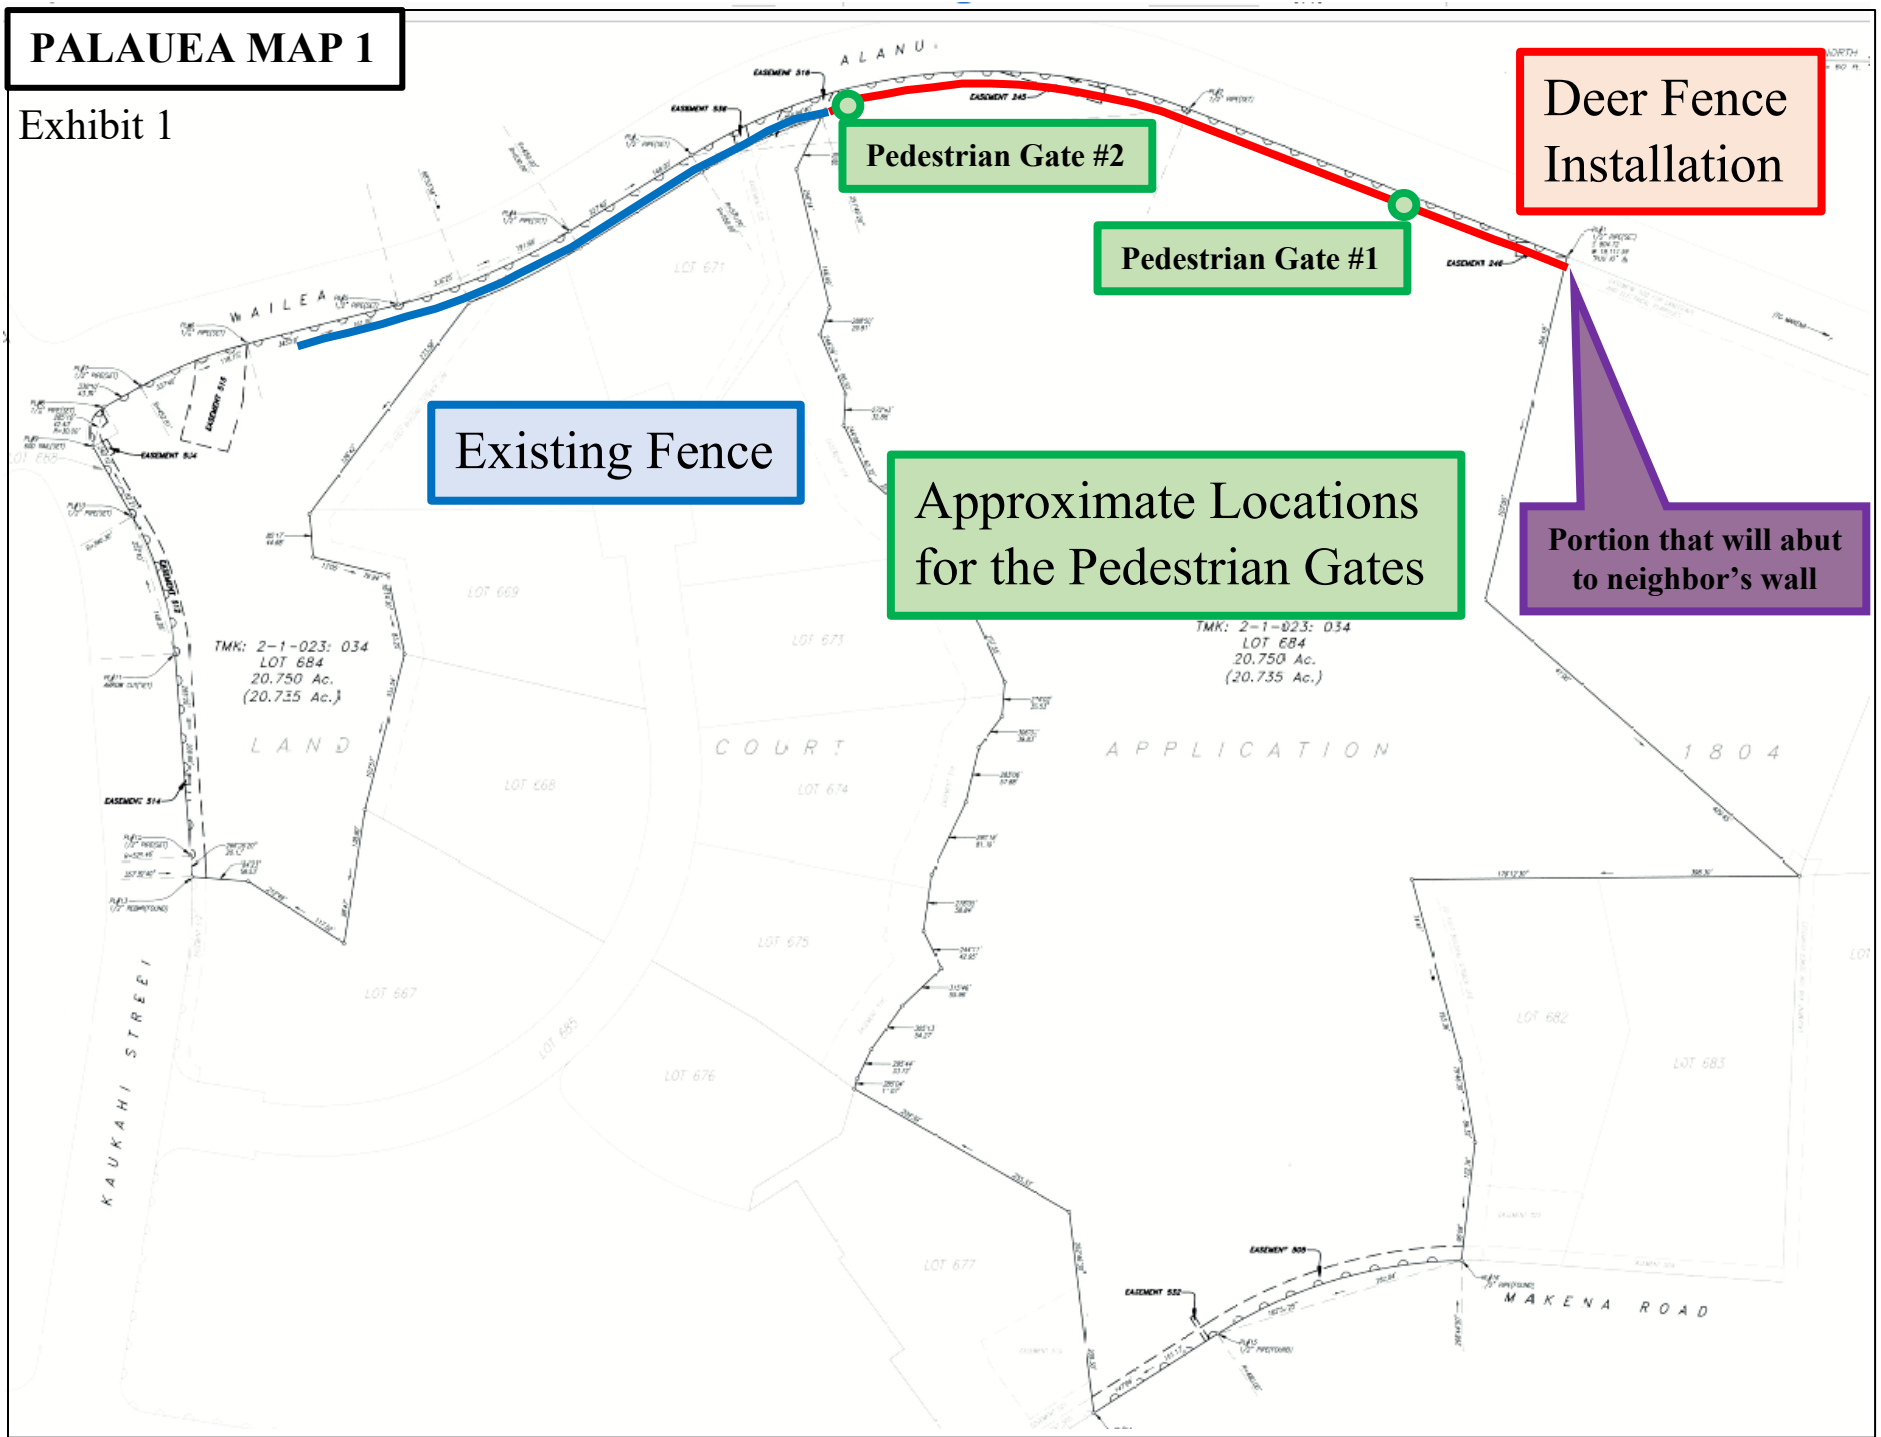

Existing Fence

Pedestrian Gate #2

Pedestrian Gate #1

Deer Fence Installation

Approximate Locations for the Pedestrian Gates

Portion that will abut to neighbor's wall

TMK: 2-1-023: 034
LOT 684
20.750 Ac.
(20.735 Ac.)

TMK: 2-1-023: 034
LOT 684
20.750 Ac.
(20.735 Ac.)

KAUKAHI STREET

LAND

COURT

APPLICATION

1804

MAKENA ROAD

Exhibit 2

